



DIST.	COUNTY	ROUTE	KILOMETER POST TOTAL PROJECT	SHEET NO.	TOTAL SHEETS
REGISTERED ENGINEER - CIVIL					
PLANS APPROVAL DATE					
The State of California or its officers or agents shall not be responsible for the accuracy or completeness of electronic copies of this plan sheet.					

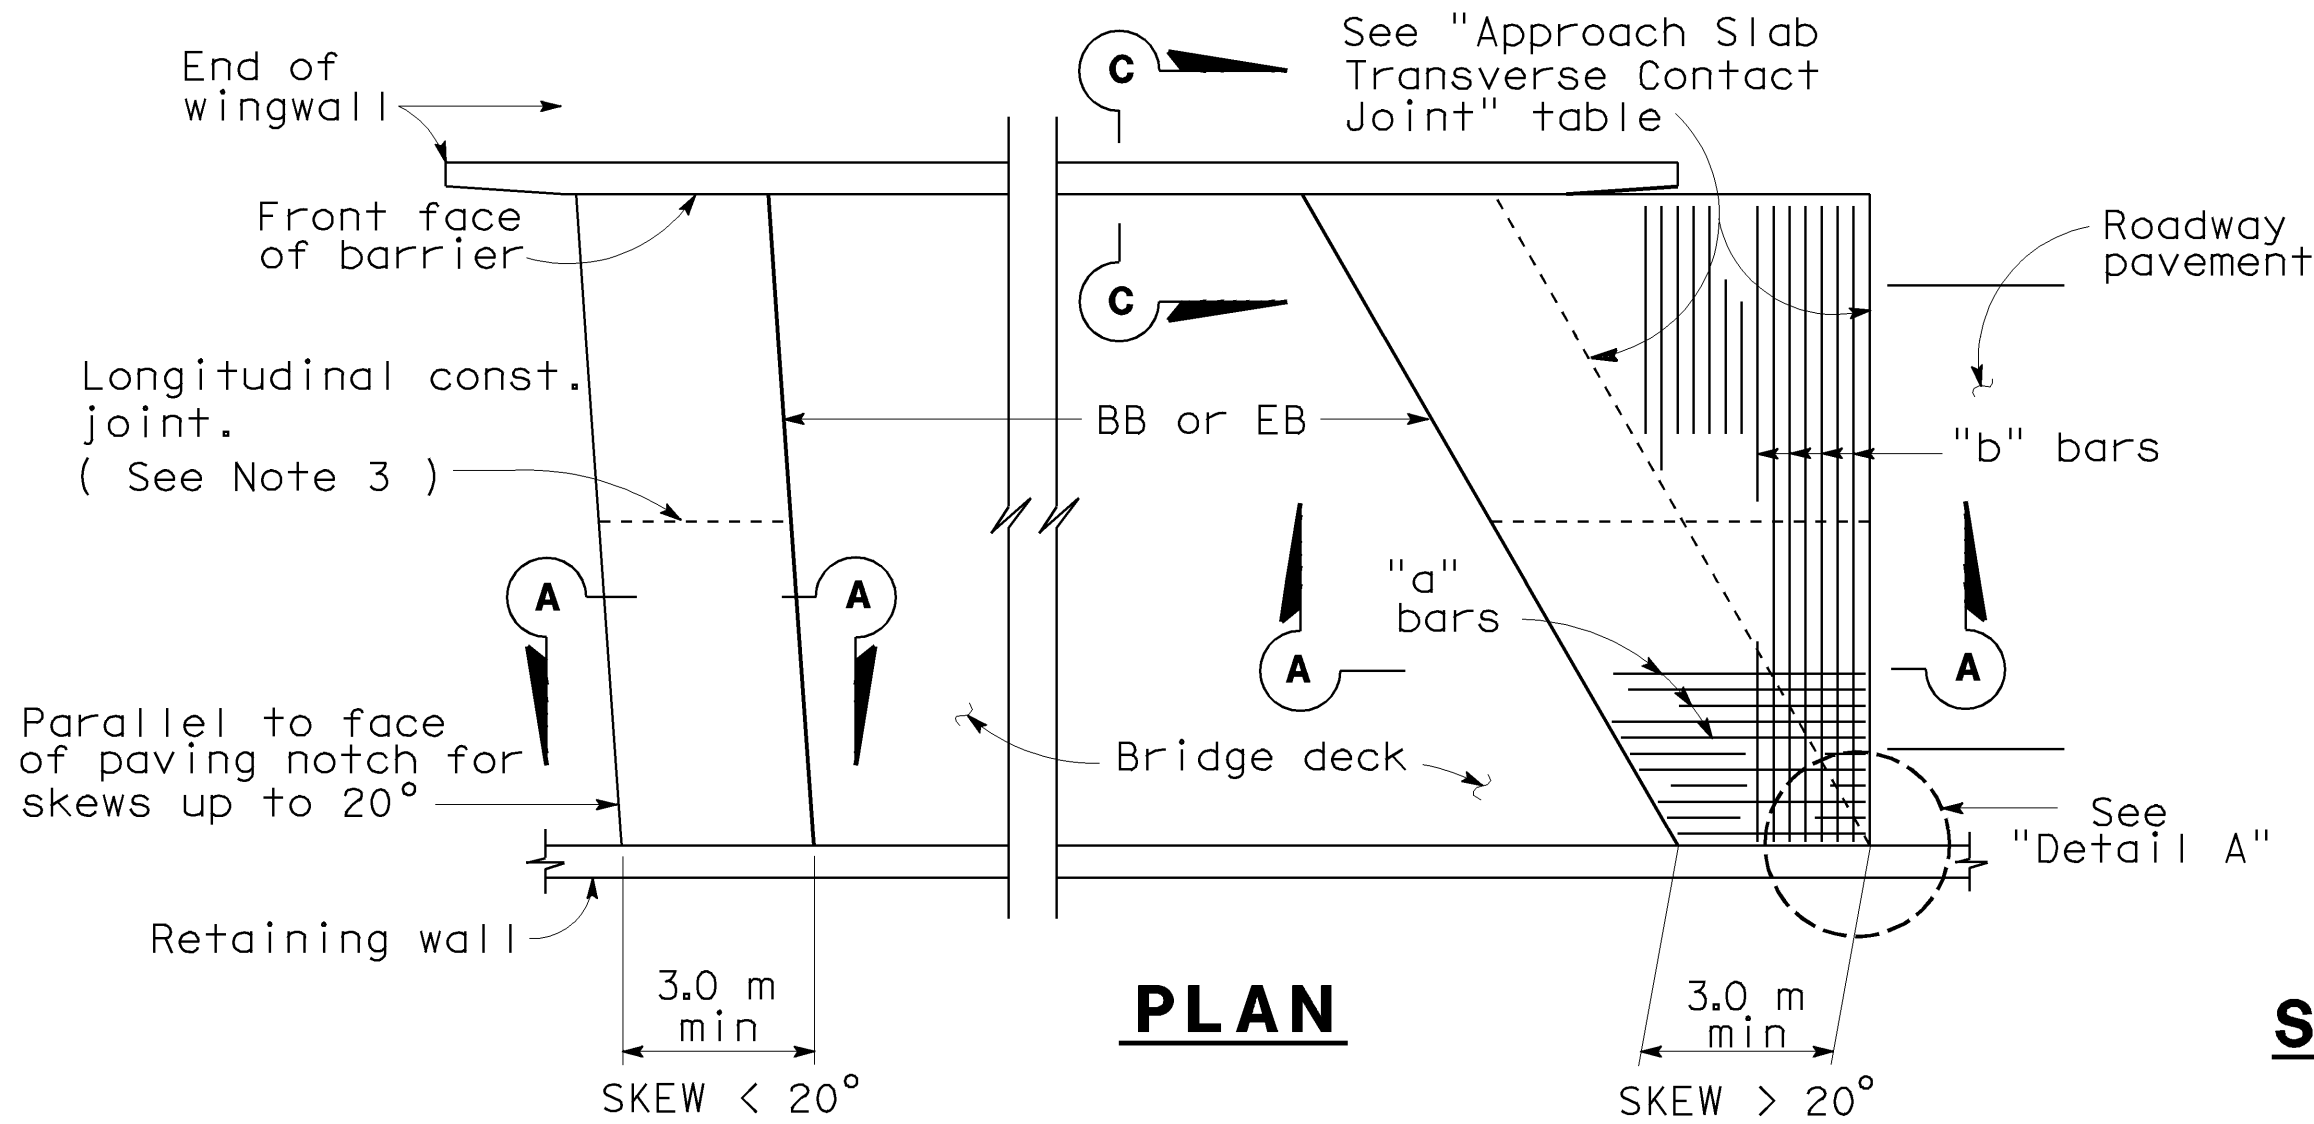


PLAN

STRUCTURE APPROACH - END STAGGER DETAIL

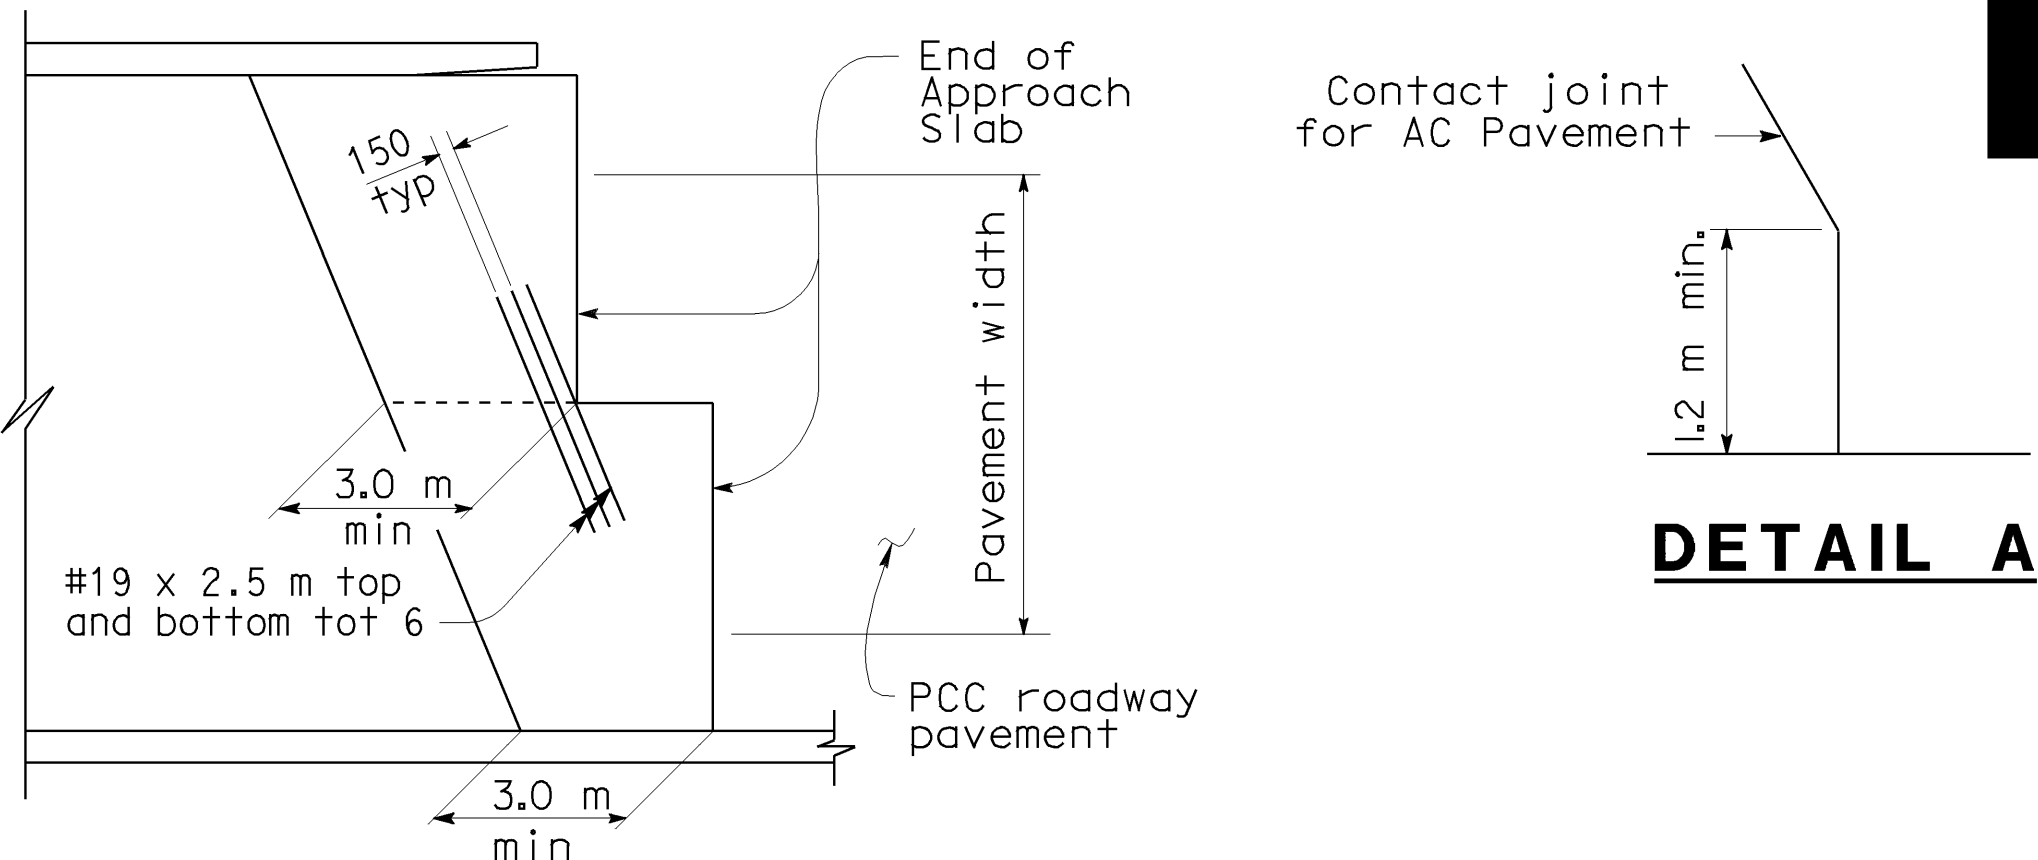

DETAIL A

APPROACH SLAB TRANSVERSE CONTACT JOINT		
STRUCTURE SKEW	AC APPROACH PAVEMENT	PCC APPROACH PAVEMENT
< 20°	Parallel to face of paving notch	Parallel to face of paving notch
20°- 45°	Parallel to face of P N use (Detail A)	Stagger lines 7.2 m to 10.8 m apart
> 45°	Parallel to face of P N use (Detail A)	Stagger at each lane line

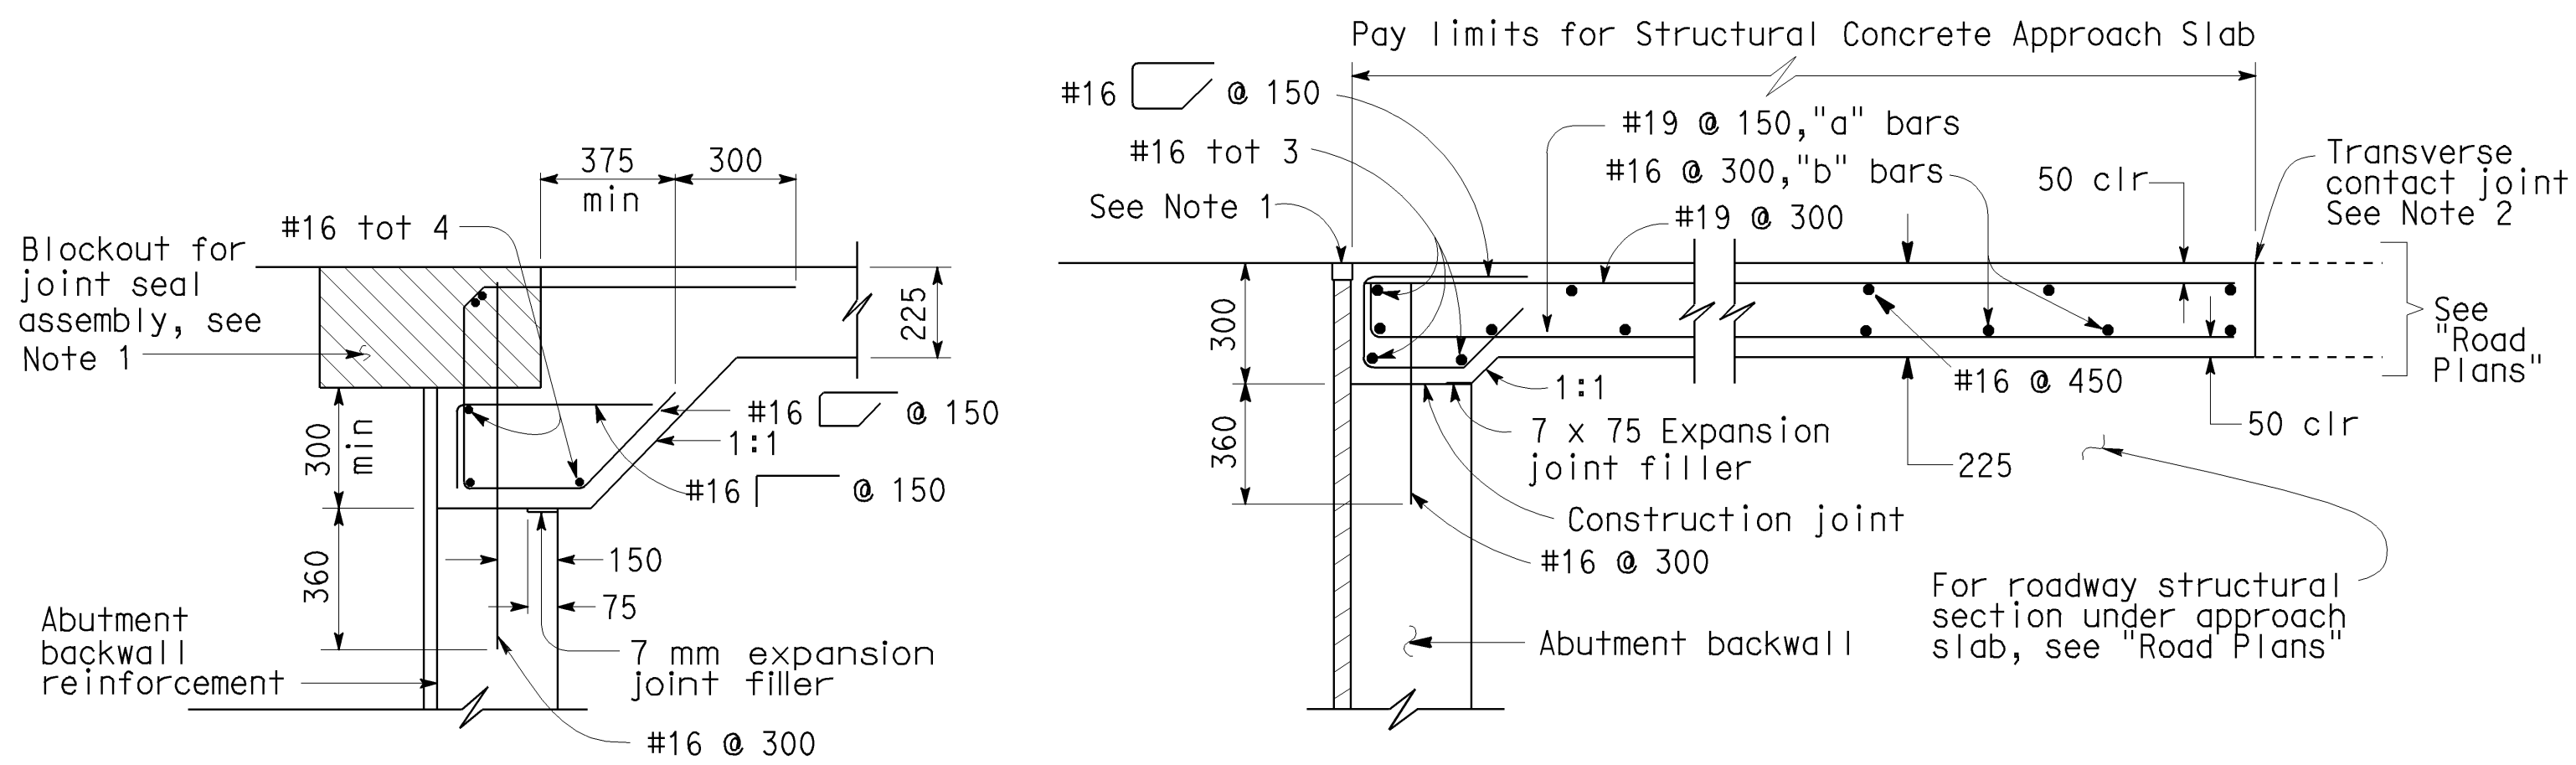


MR > 50 mm


SEAT TYPE ABUTMENT SECTION A-A

MR ≤ 50 mm


Note: Seat Type Abutment shown, for Diaphragm Type Abutment, see "Abutment Tie Details".

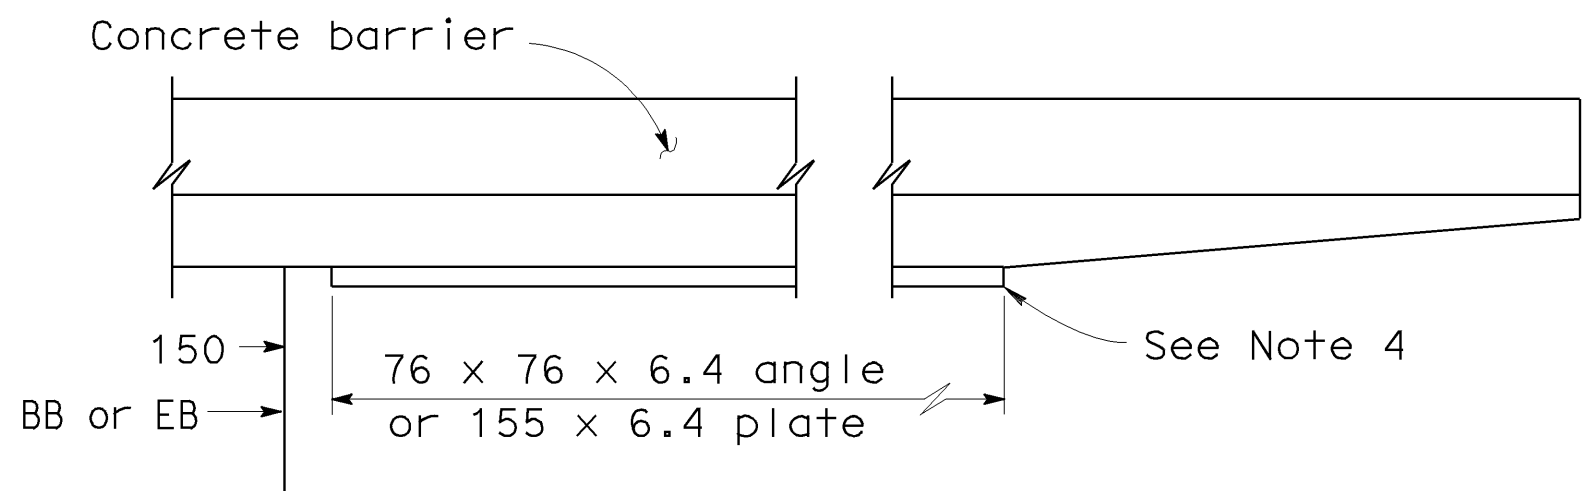


EDGE ANGLE DETAIL

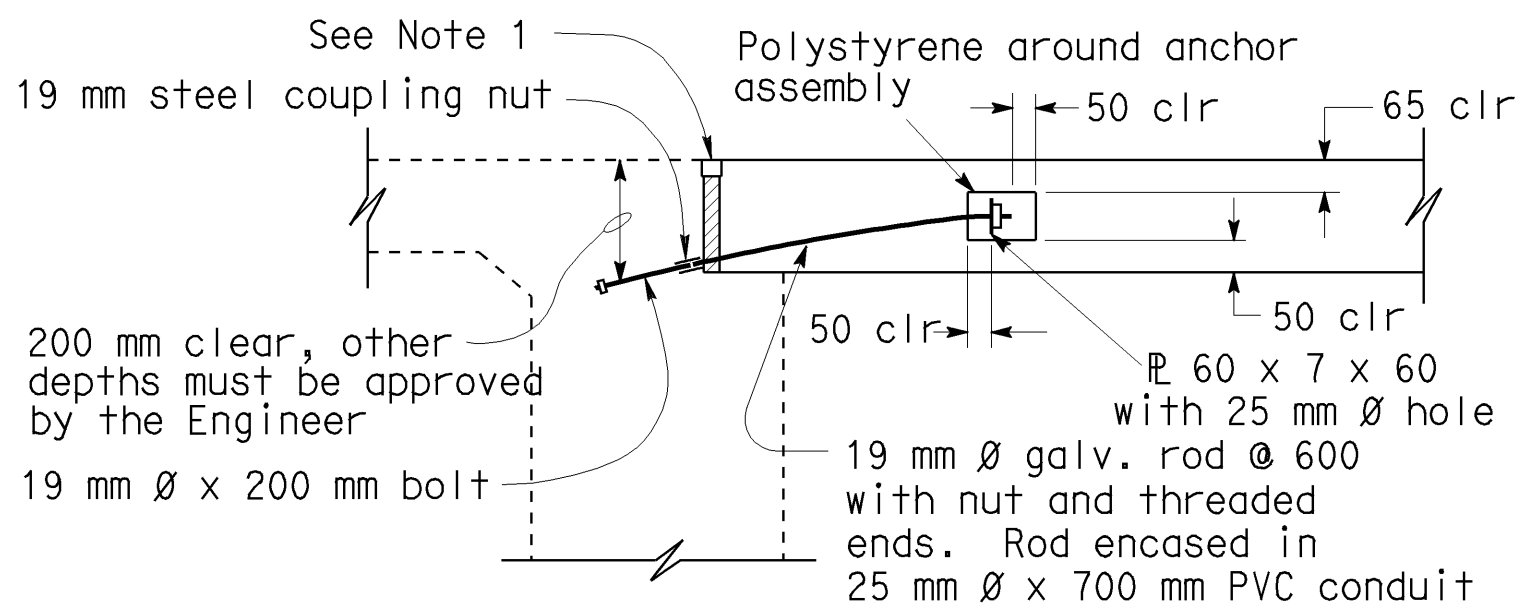


225 mm PAVING NOTCH

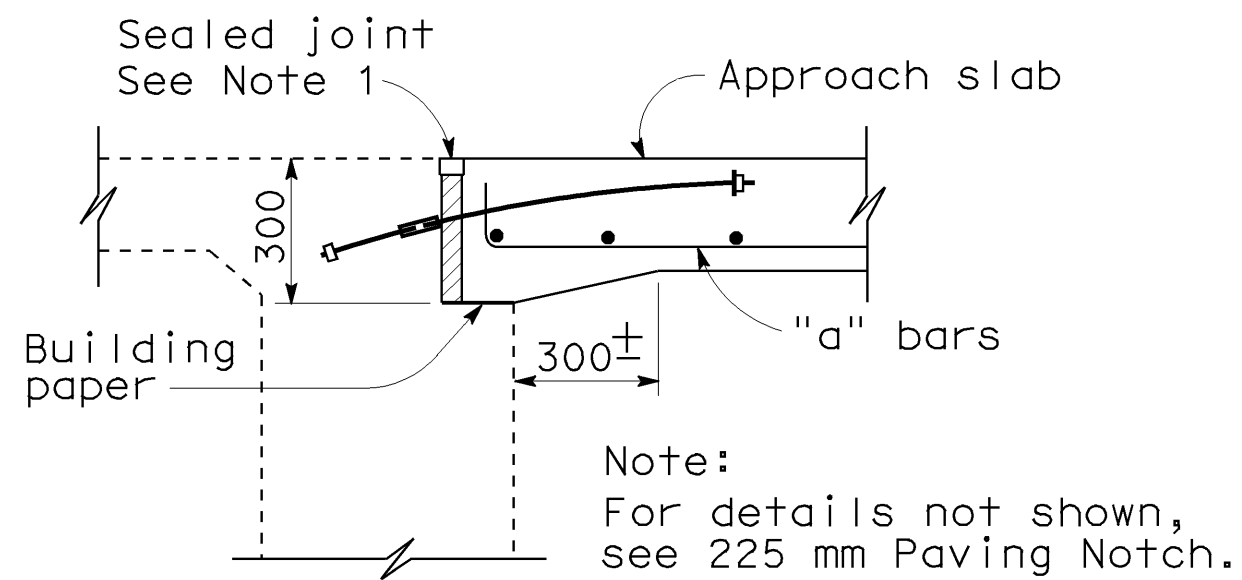

300 mm PAVING NOTCH

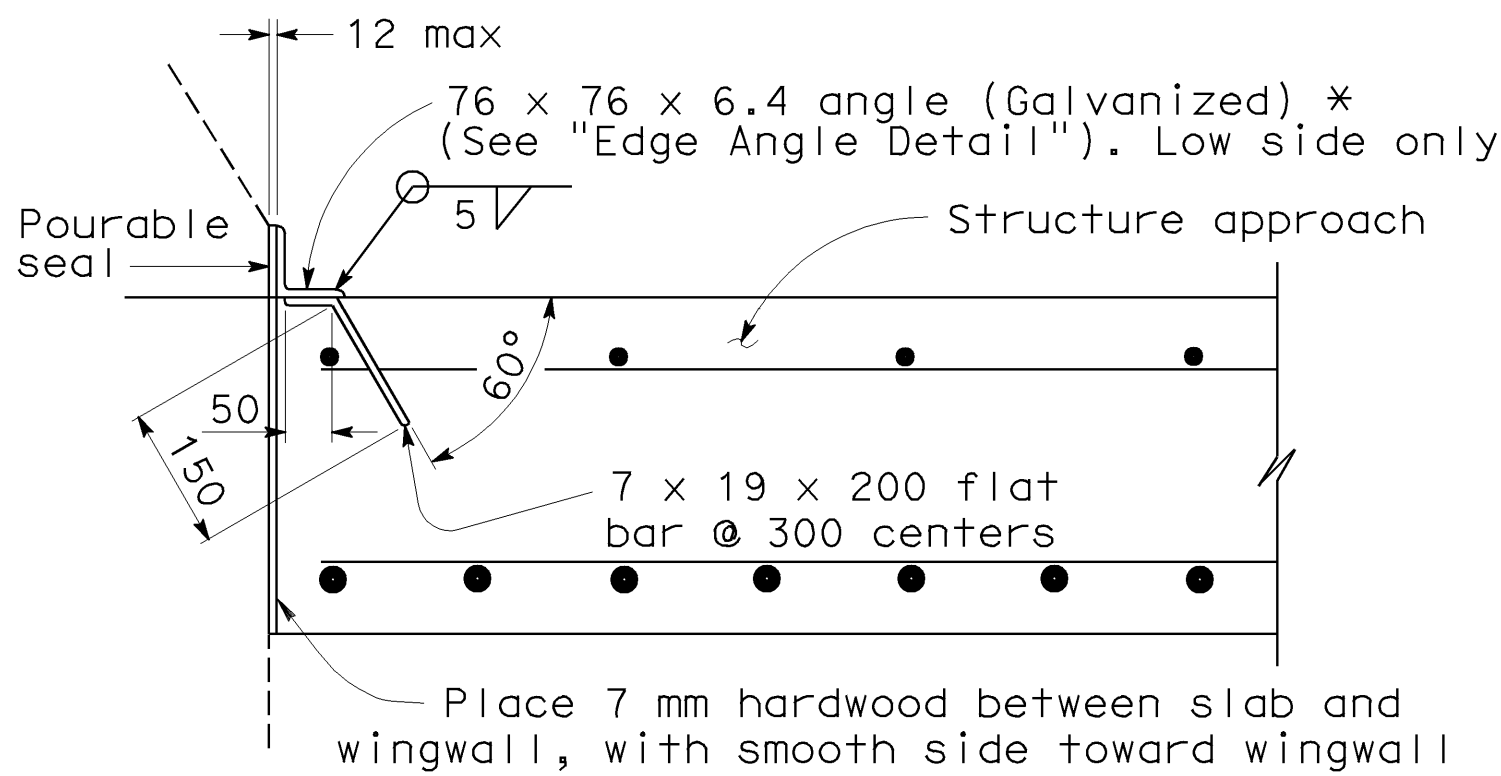


\*(TO BE USED WITH TYPE 25 OR TYPE 27 CONCRETE BARRIER)

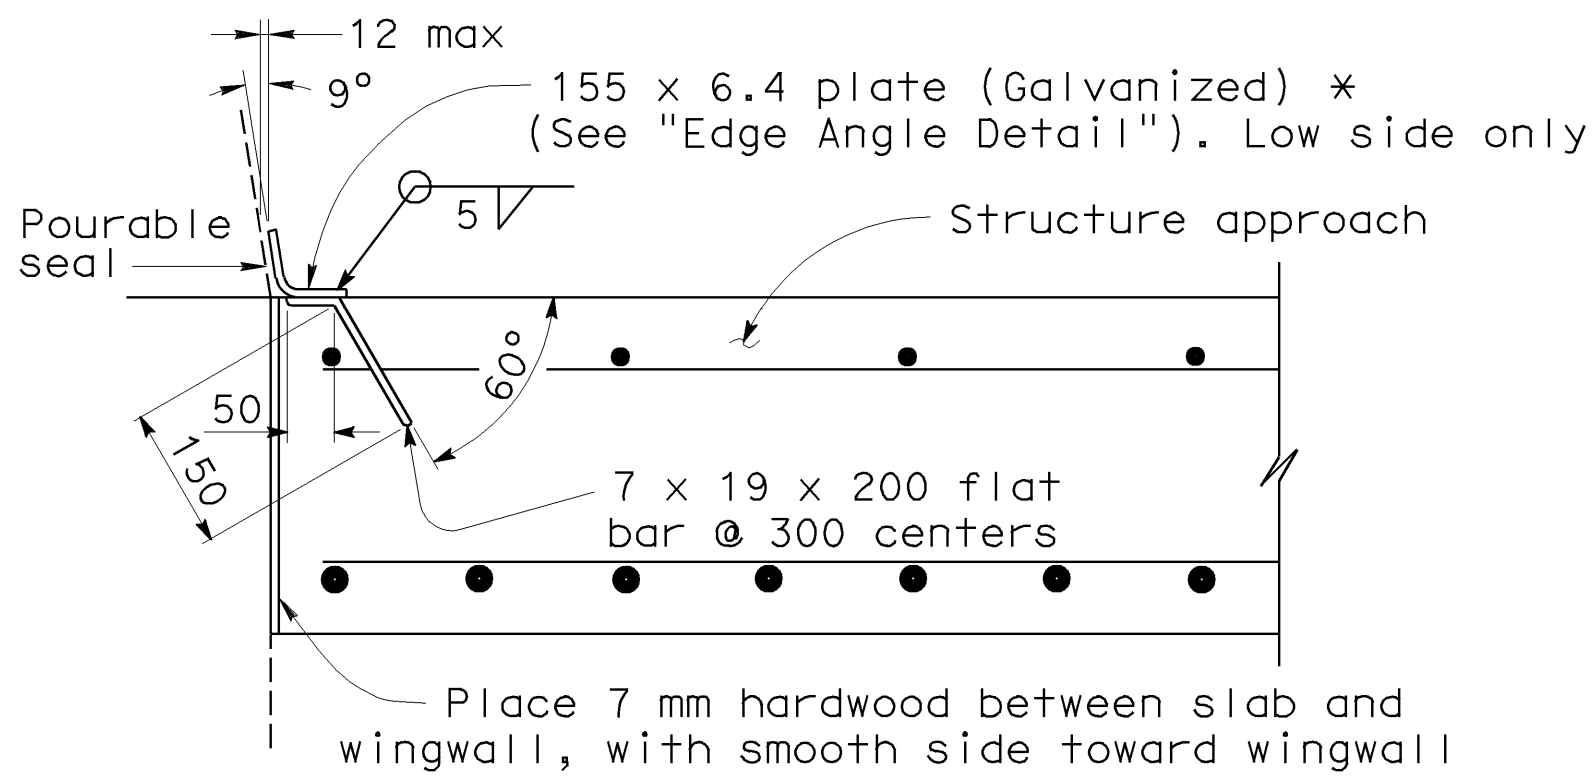

\*(TO BE USED WITH TYPE 732 OR TYPE 736 CONCRETE BARRIER)

DETAIL B

DIAPHRAGM TYPE ABUTMENT ABUTMENT TIE DETAILS

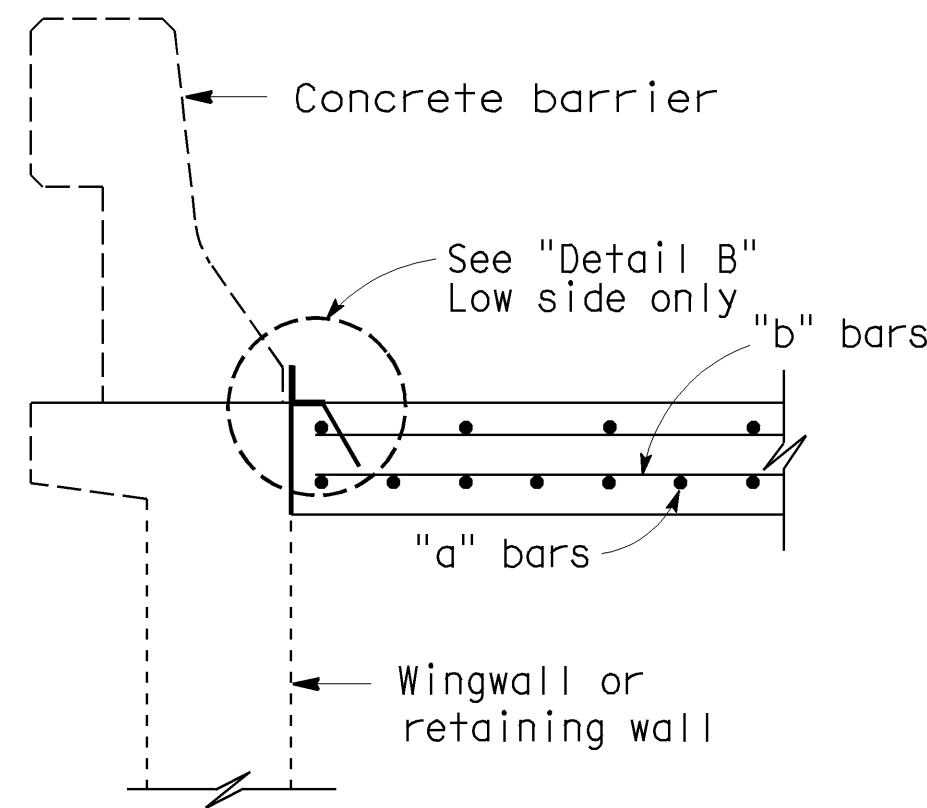

SECTION C-C

NOTES:

- For details not noted or shown, see Structure Plans. Adjust bar reinforcement to clear a sawcut for sealed joint, when required.
- For transverse contact joint with new PCC paving, refer to Standard Plan A35-A.
- Longitudinal construction joints, when permitted by the Engineer, shall be located on lane lines.
- End angle or plate at beginning of barrier transition, end of wing wall or end of structure approach as applicable.
- At the contractor's option, approach slab transverse reinforcement may be placed parallel to paving notch. Spacing of transverse reinforcement is measured along @ roadway.
- For drainage details, see Structure Plans.

NO SCALE

ALL DIMENSIONS ARE IN MILLIMETERS UNLESS OTHERWISE SHOWN

STANDARD DRAWING				
FILE NO. <b>xs3-150</b>	DESIGN BY <b>M. TRAFFALIS</b>	CHECKED <b>E. THORKILDSEN</b>	APPROVAL RECOMMENDED BY	
DRAWING DATE <b>6/93</b>	DETAILS BY <b>R. YEE</b>	CHECKED <b>E. THORKILDSEN</b>	DESIGN SUPERVISOR	
SUBMITTED BY <b>M. HA</b>				

BRIDGE NO.	
KILOMETER POST	

STATE OF CALIFORNIA
DEPARTMENT OF TRANSPORTATION

DIVISION OF STRUCTURES
STRUCTURE DESIGN

STRUCTURE APPROACH TYPE EQ(3)	
REVISION DATES (PRELIMINARY STAGE ONLY)	
SHEET OF	